




地上及び地下1階平面図 S=1/1000





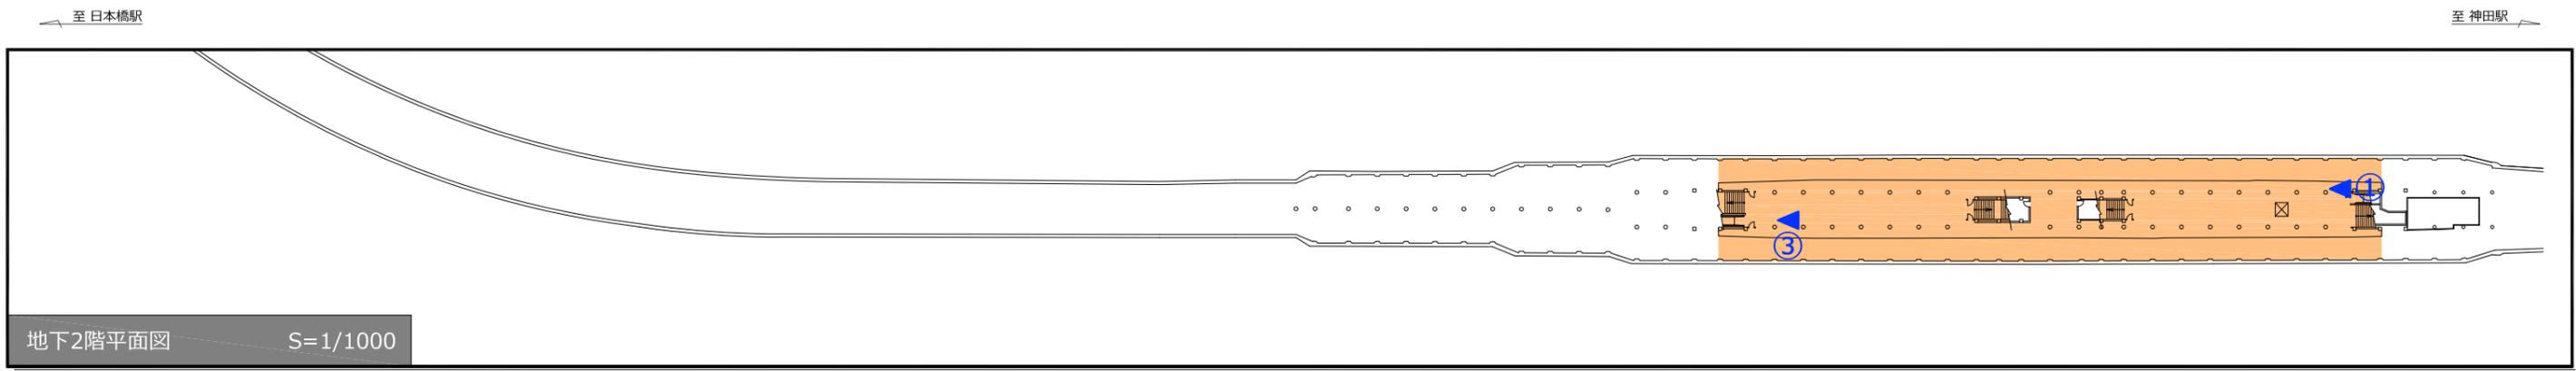


地下2階平面図 S=1/1000


: 提案必須範囲

0 10 20 50m  
 scale:1/1000

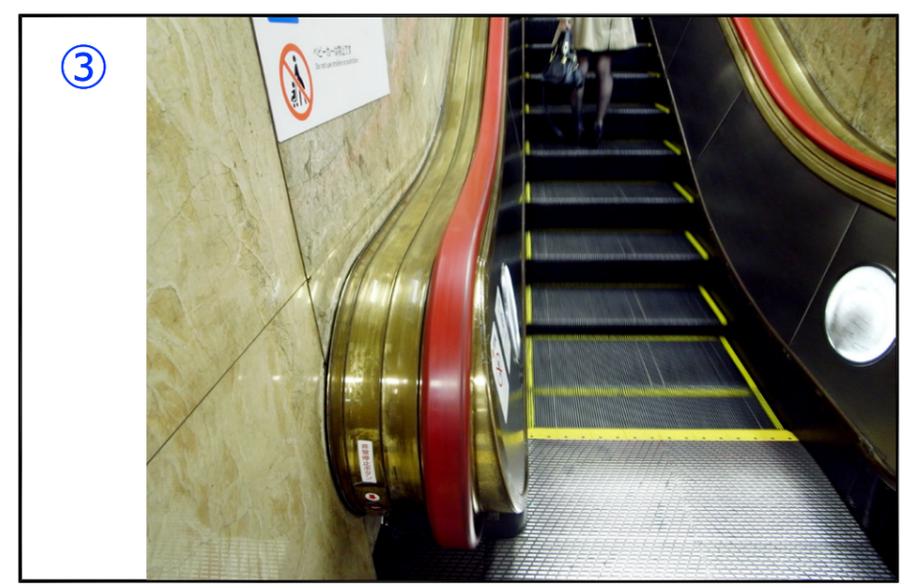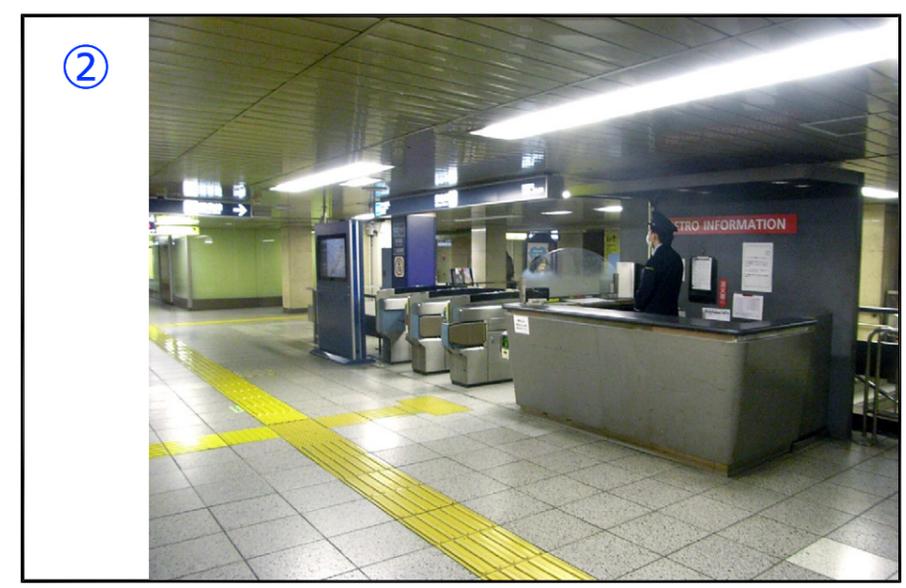

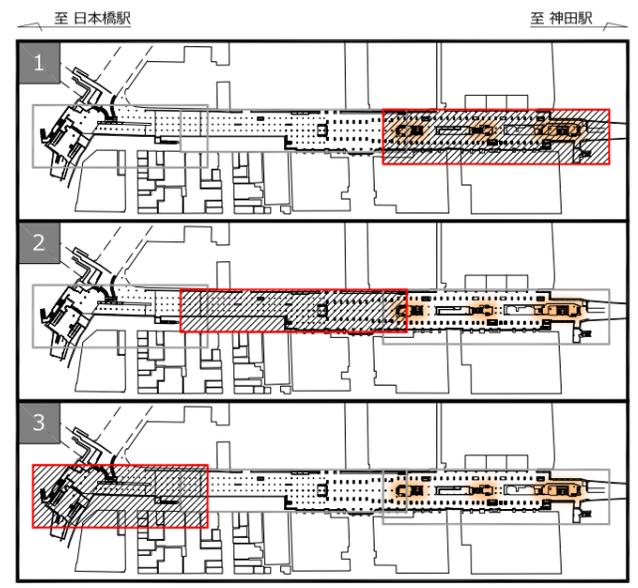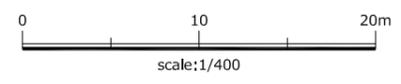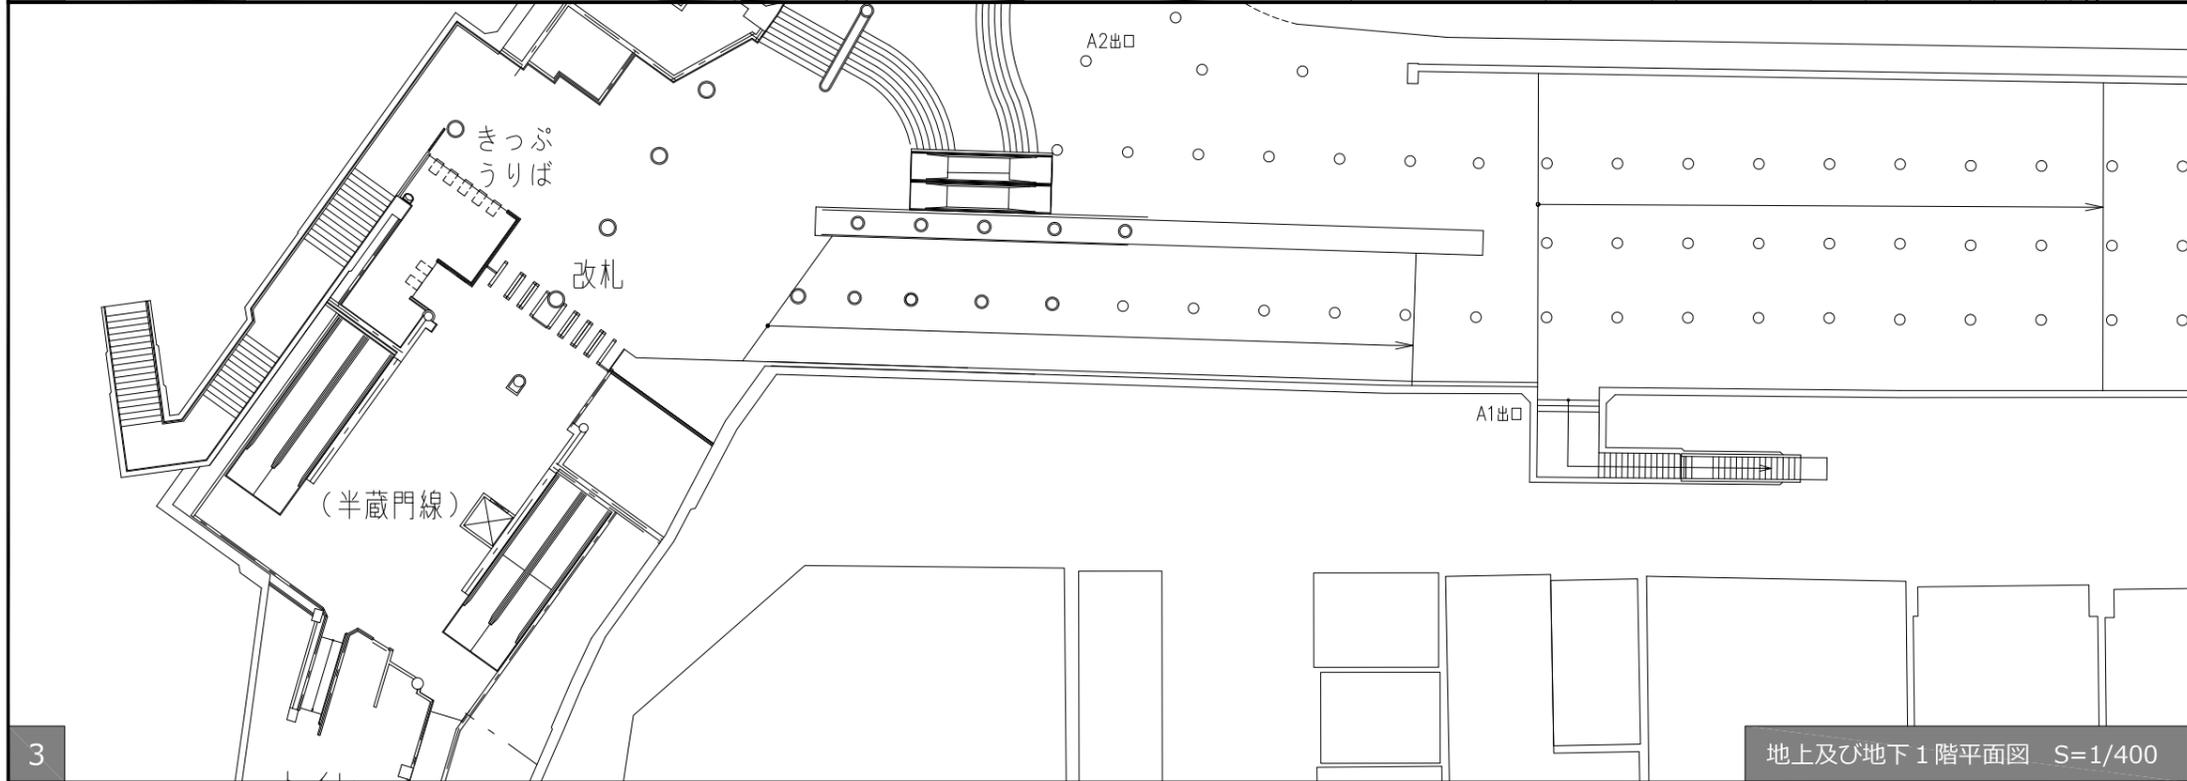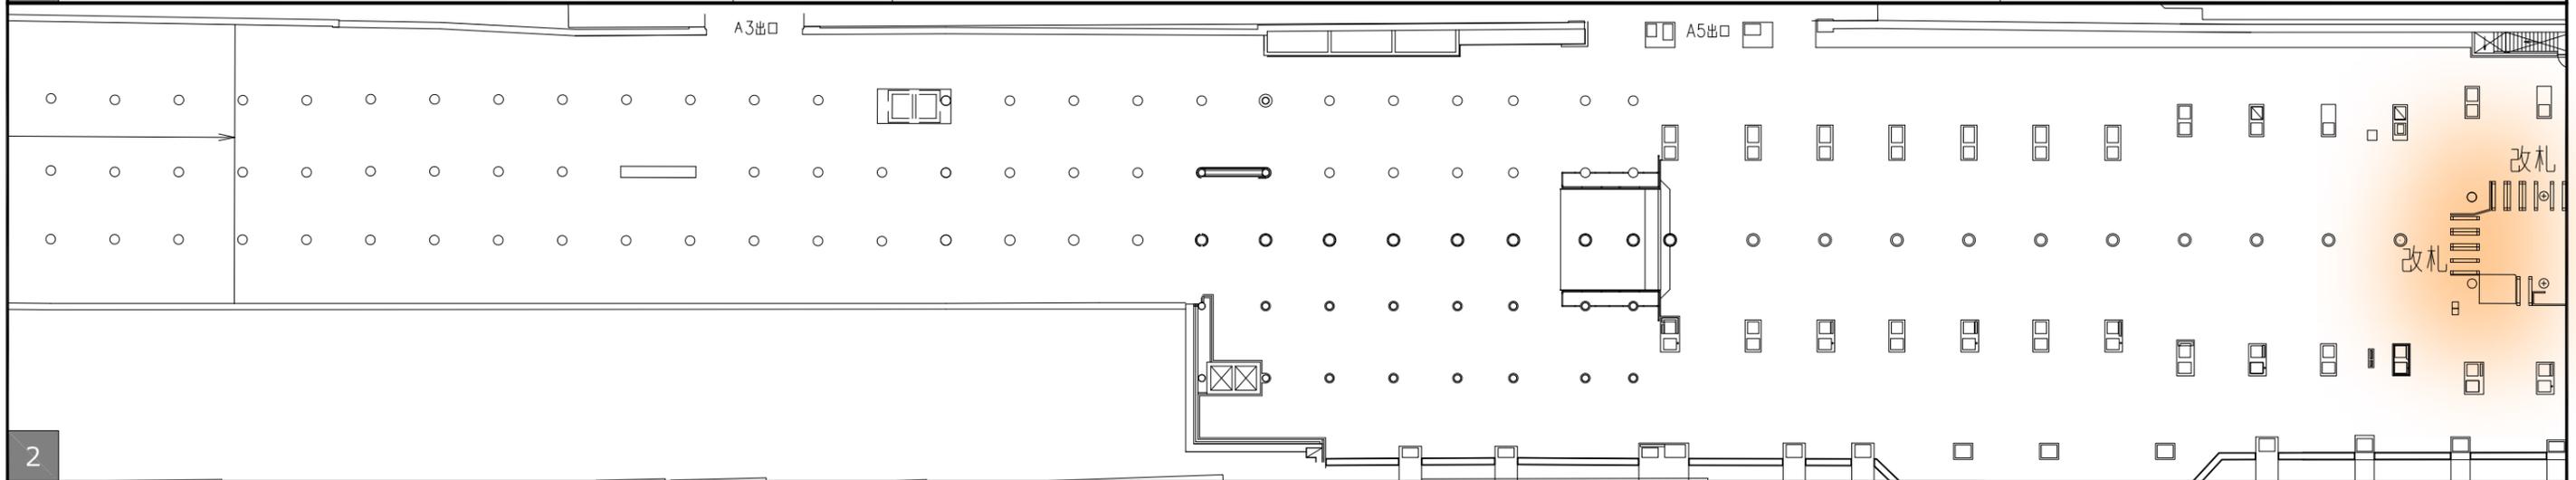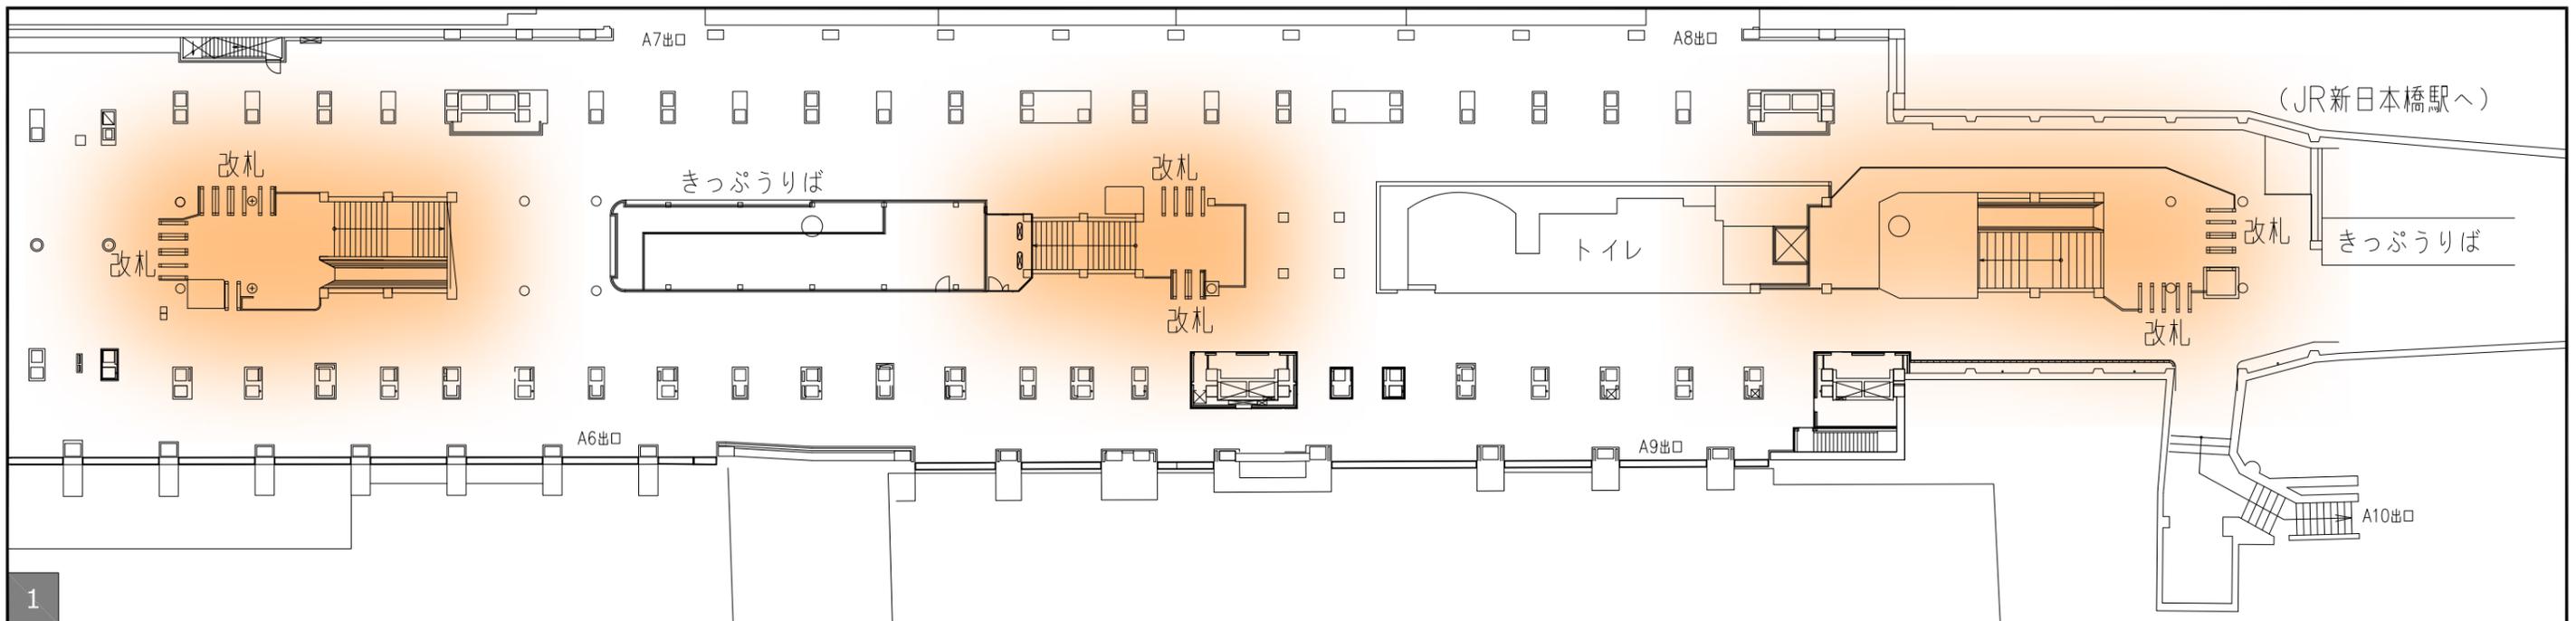

地上及び地下1階平面図 S=1/400

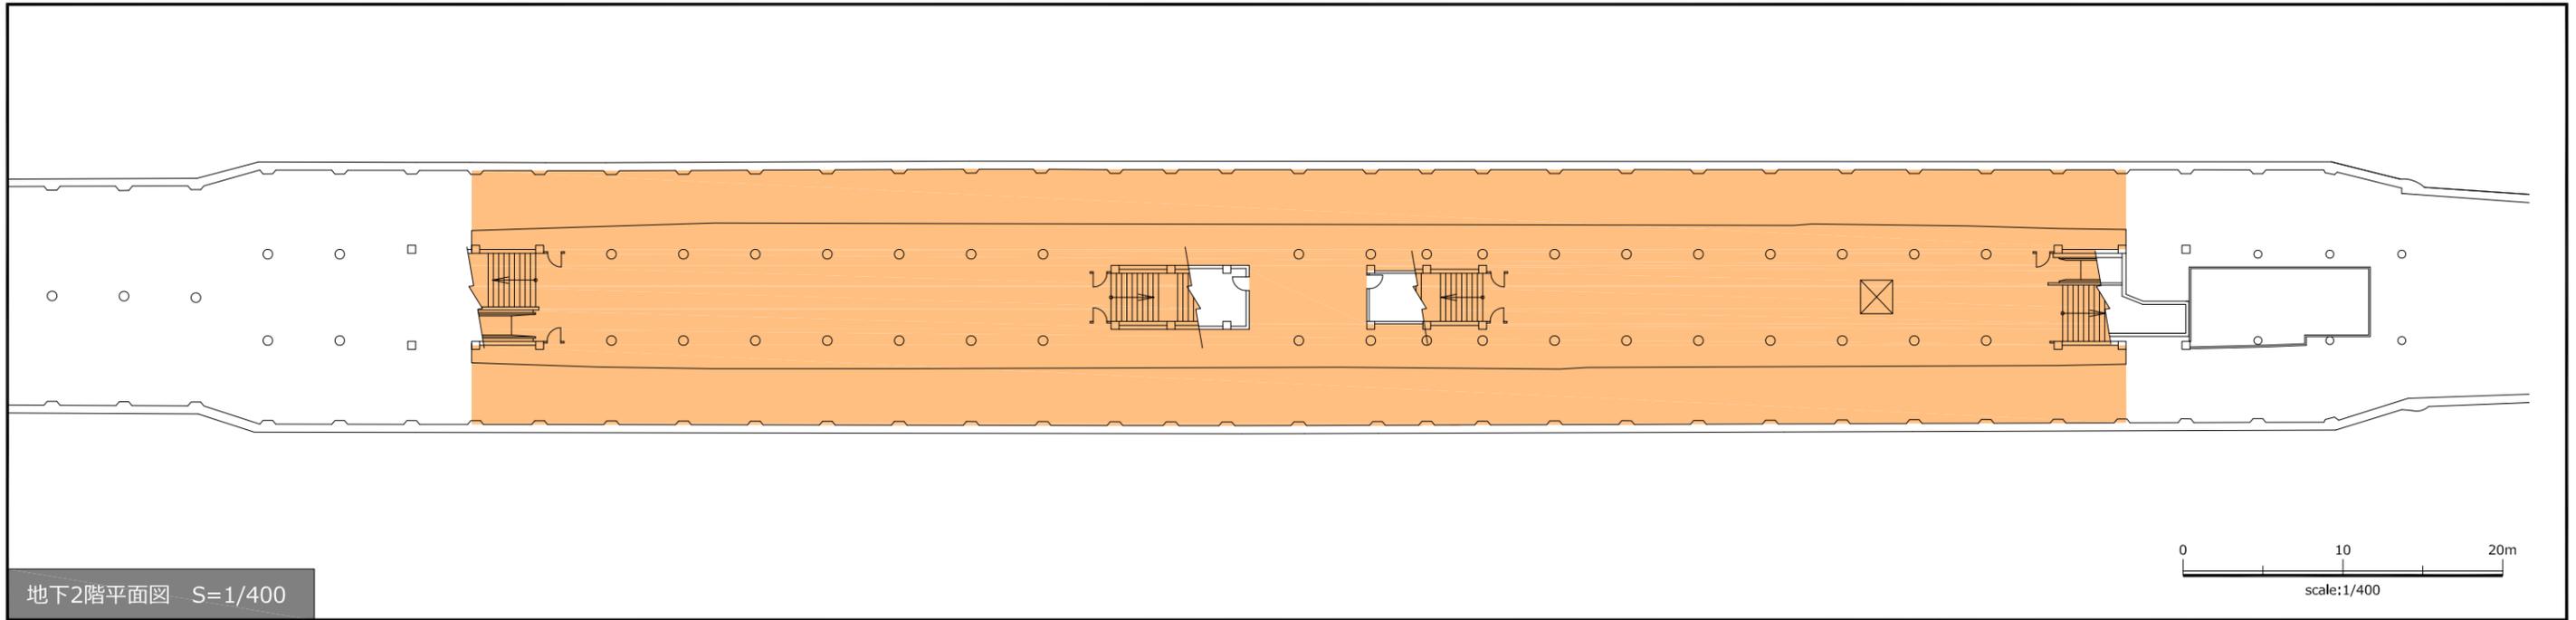




地下2階平面図 S=1/400




0 10 20m  
scale:1/400

至 日本橋駅


至 神田駅



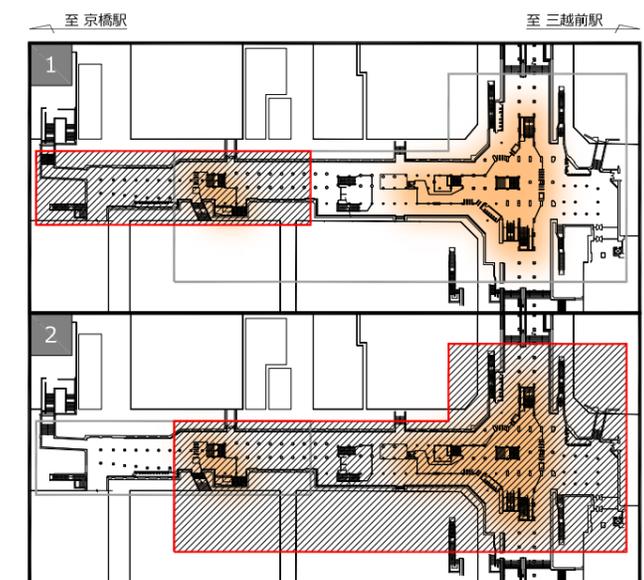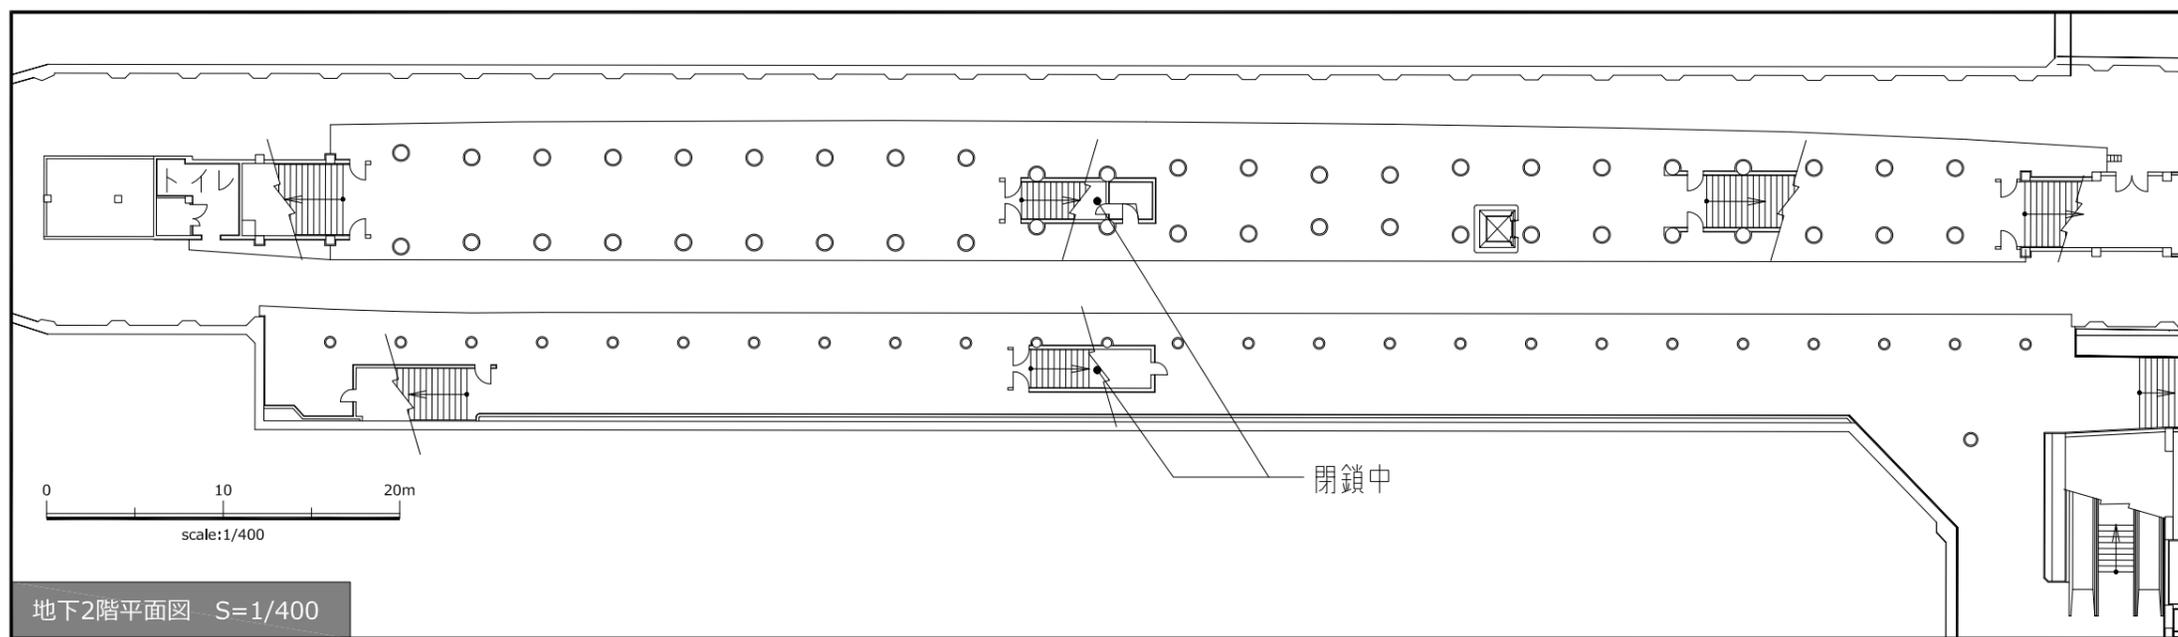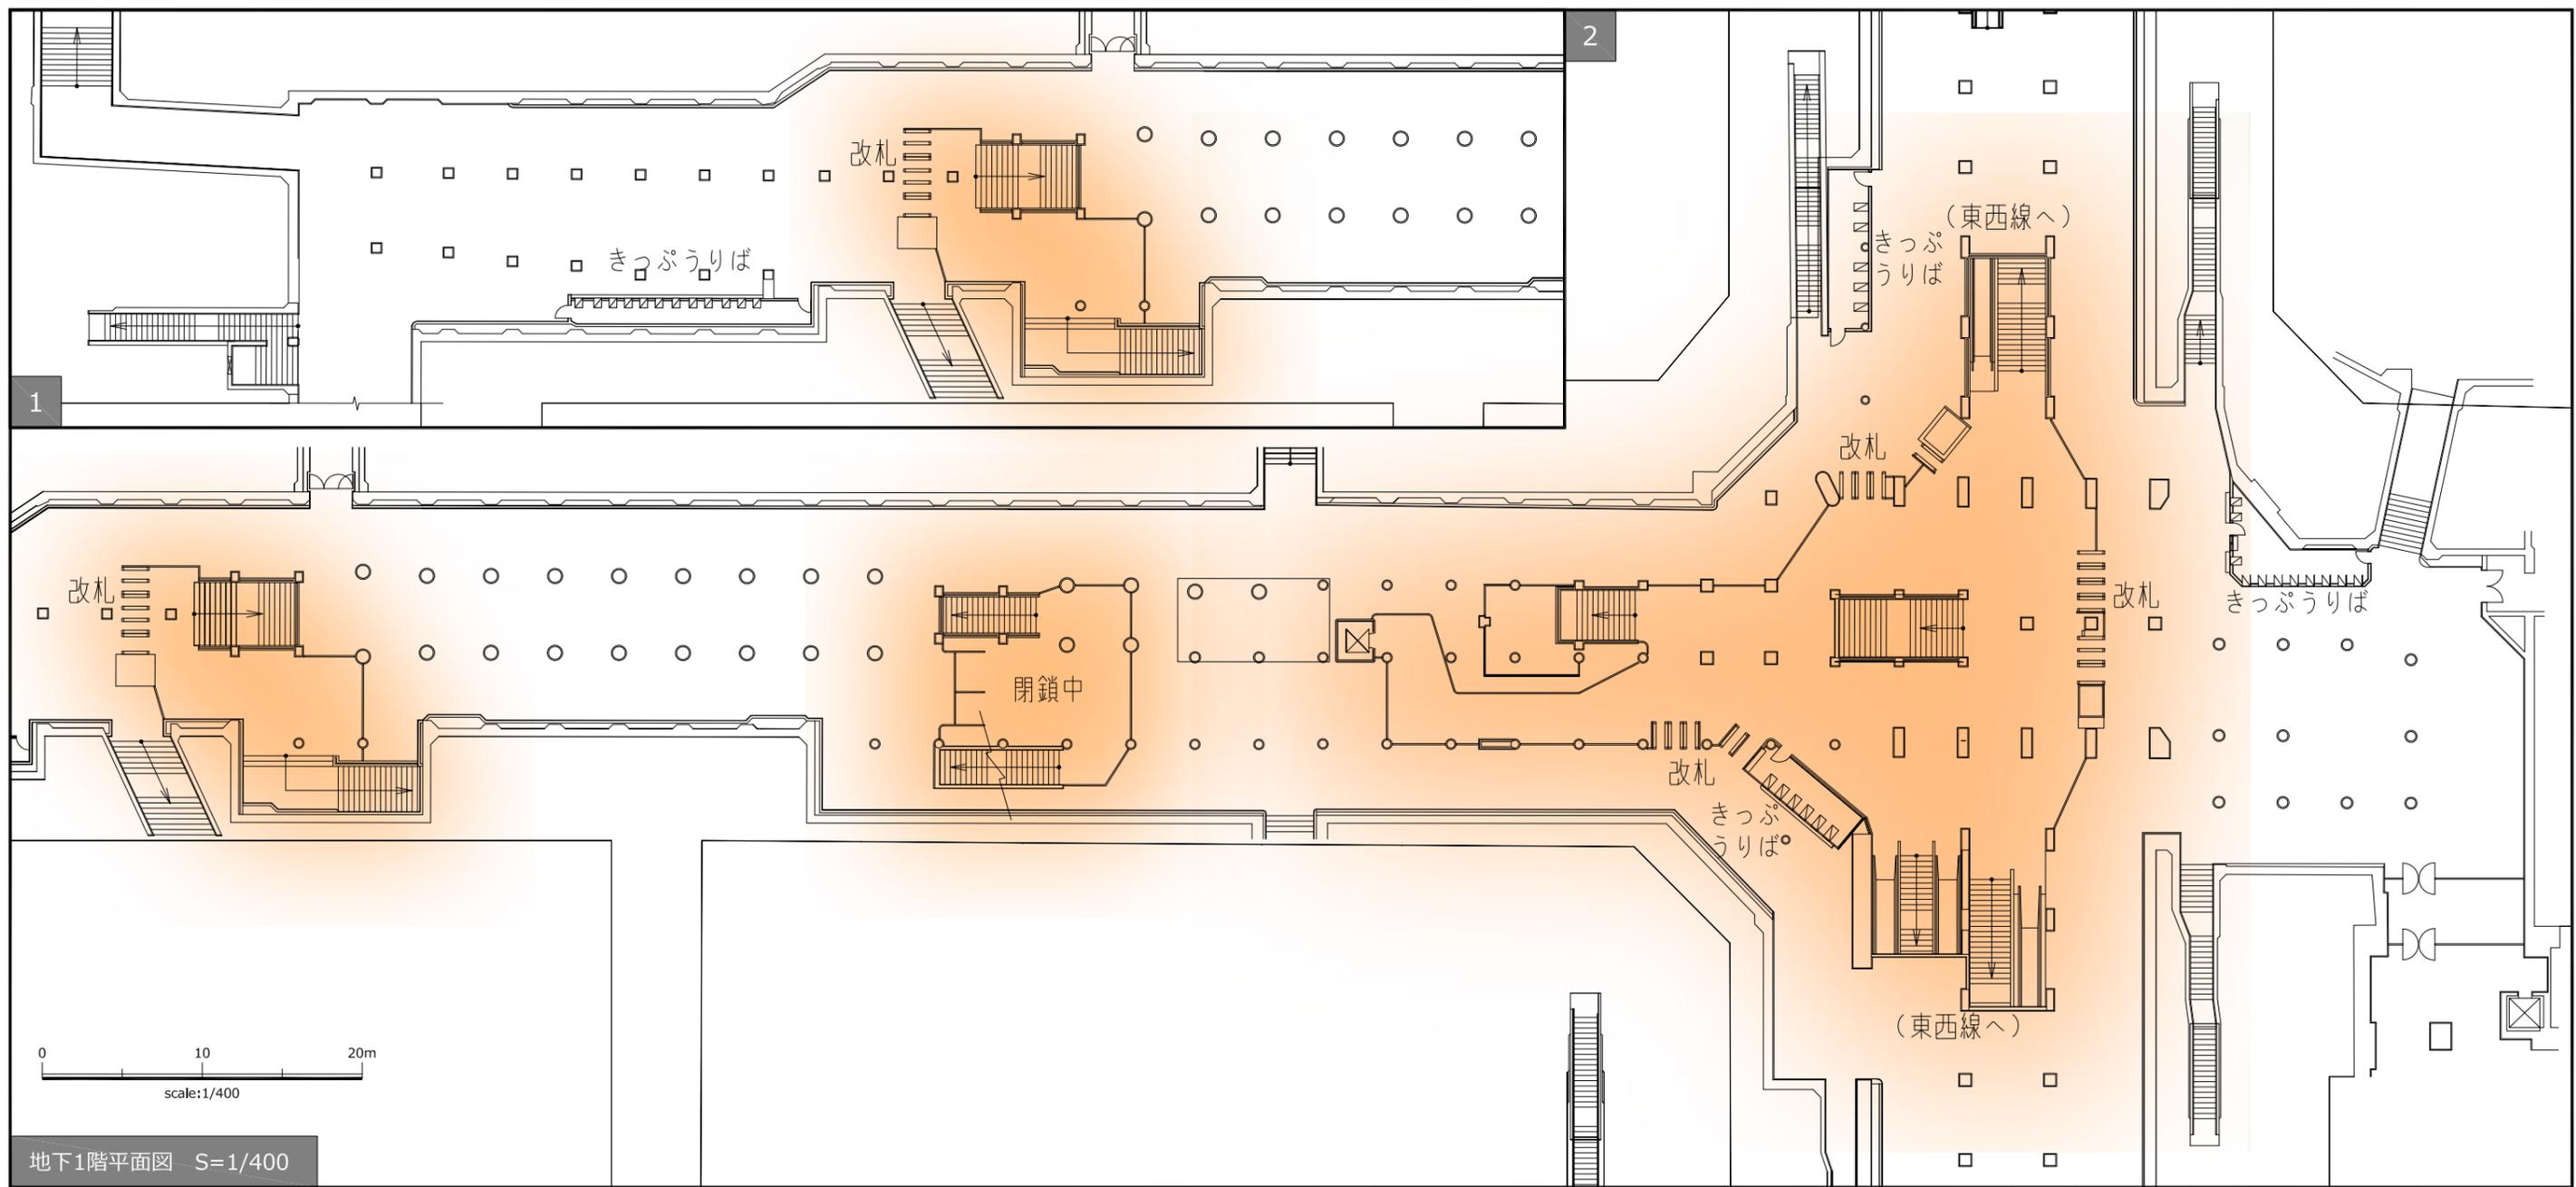

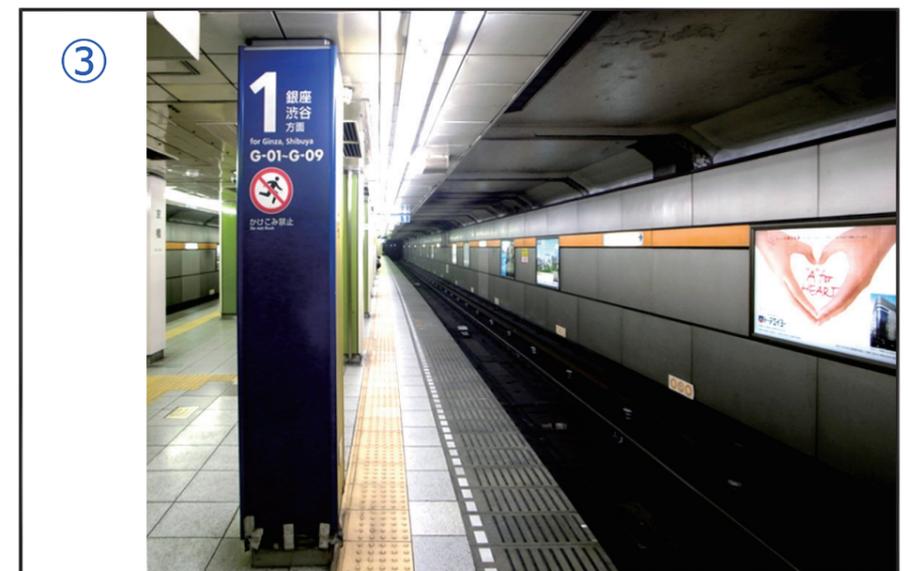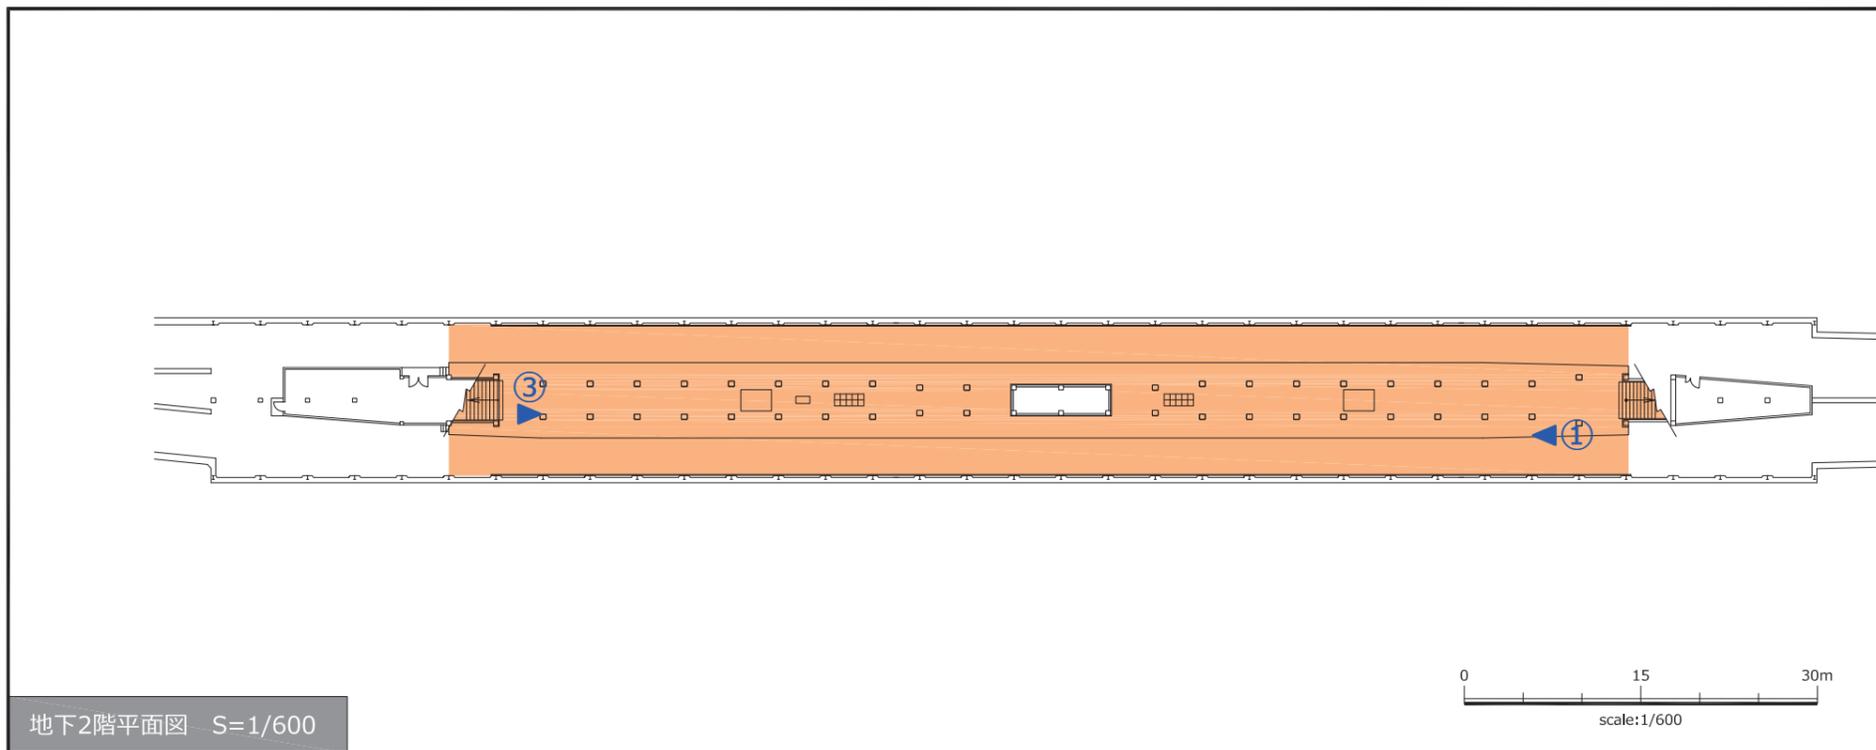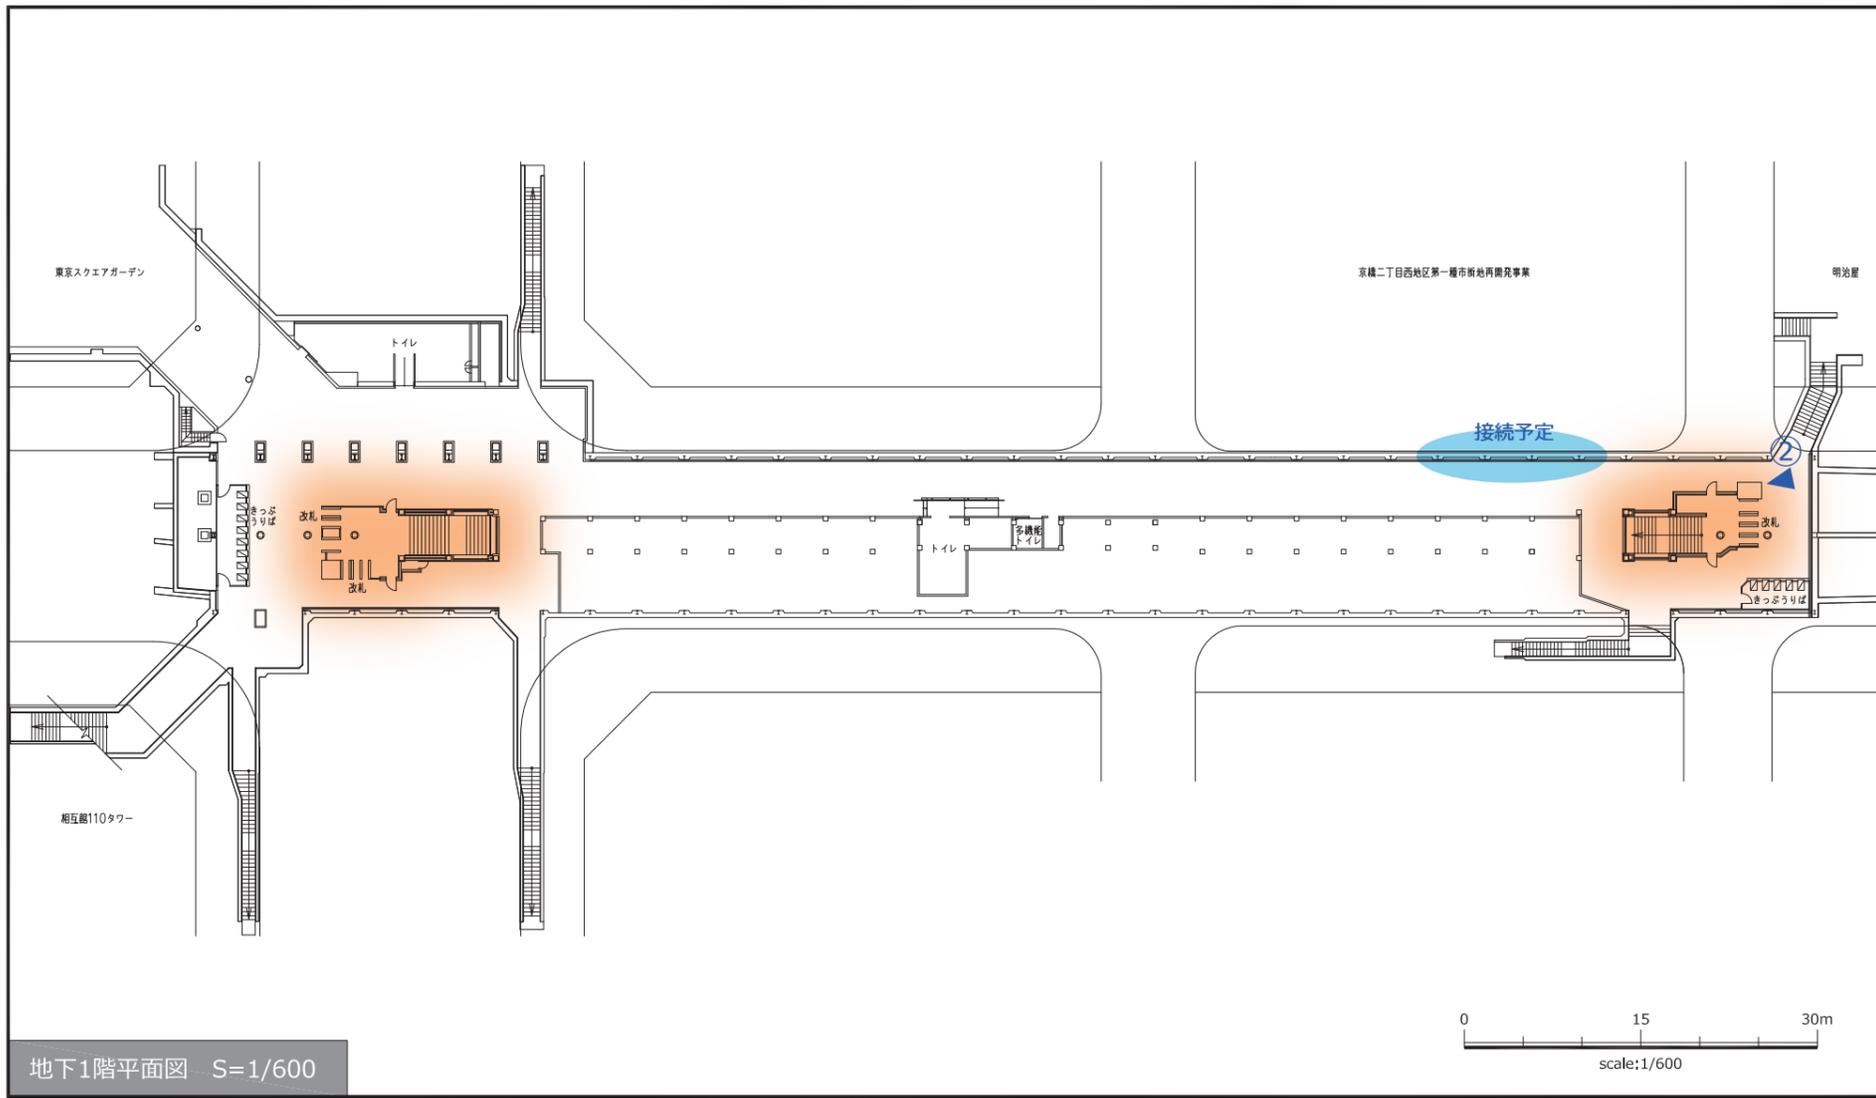


：提案必須範囲

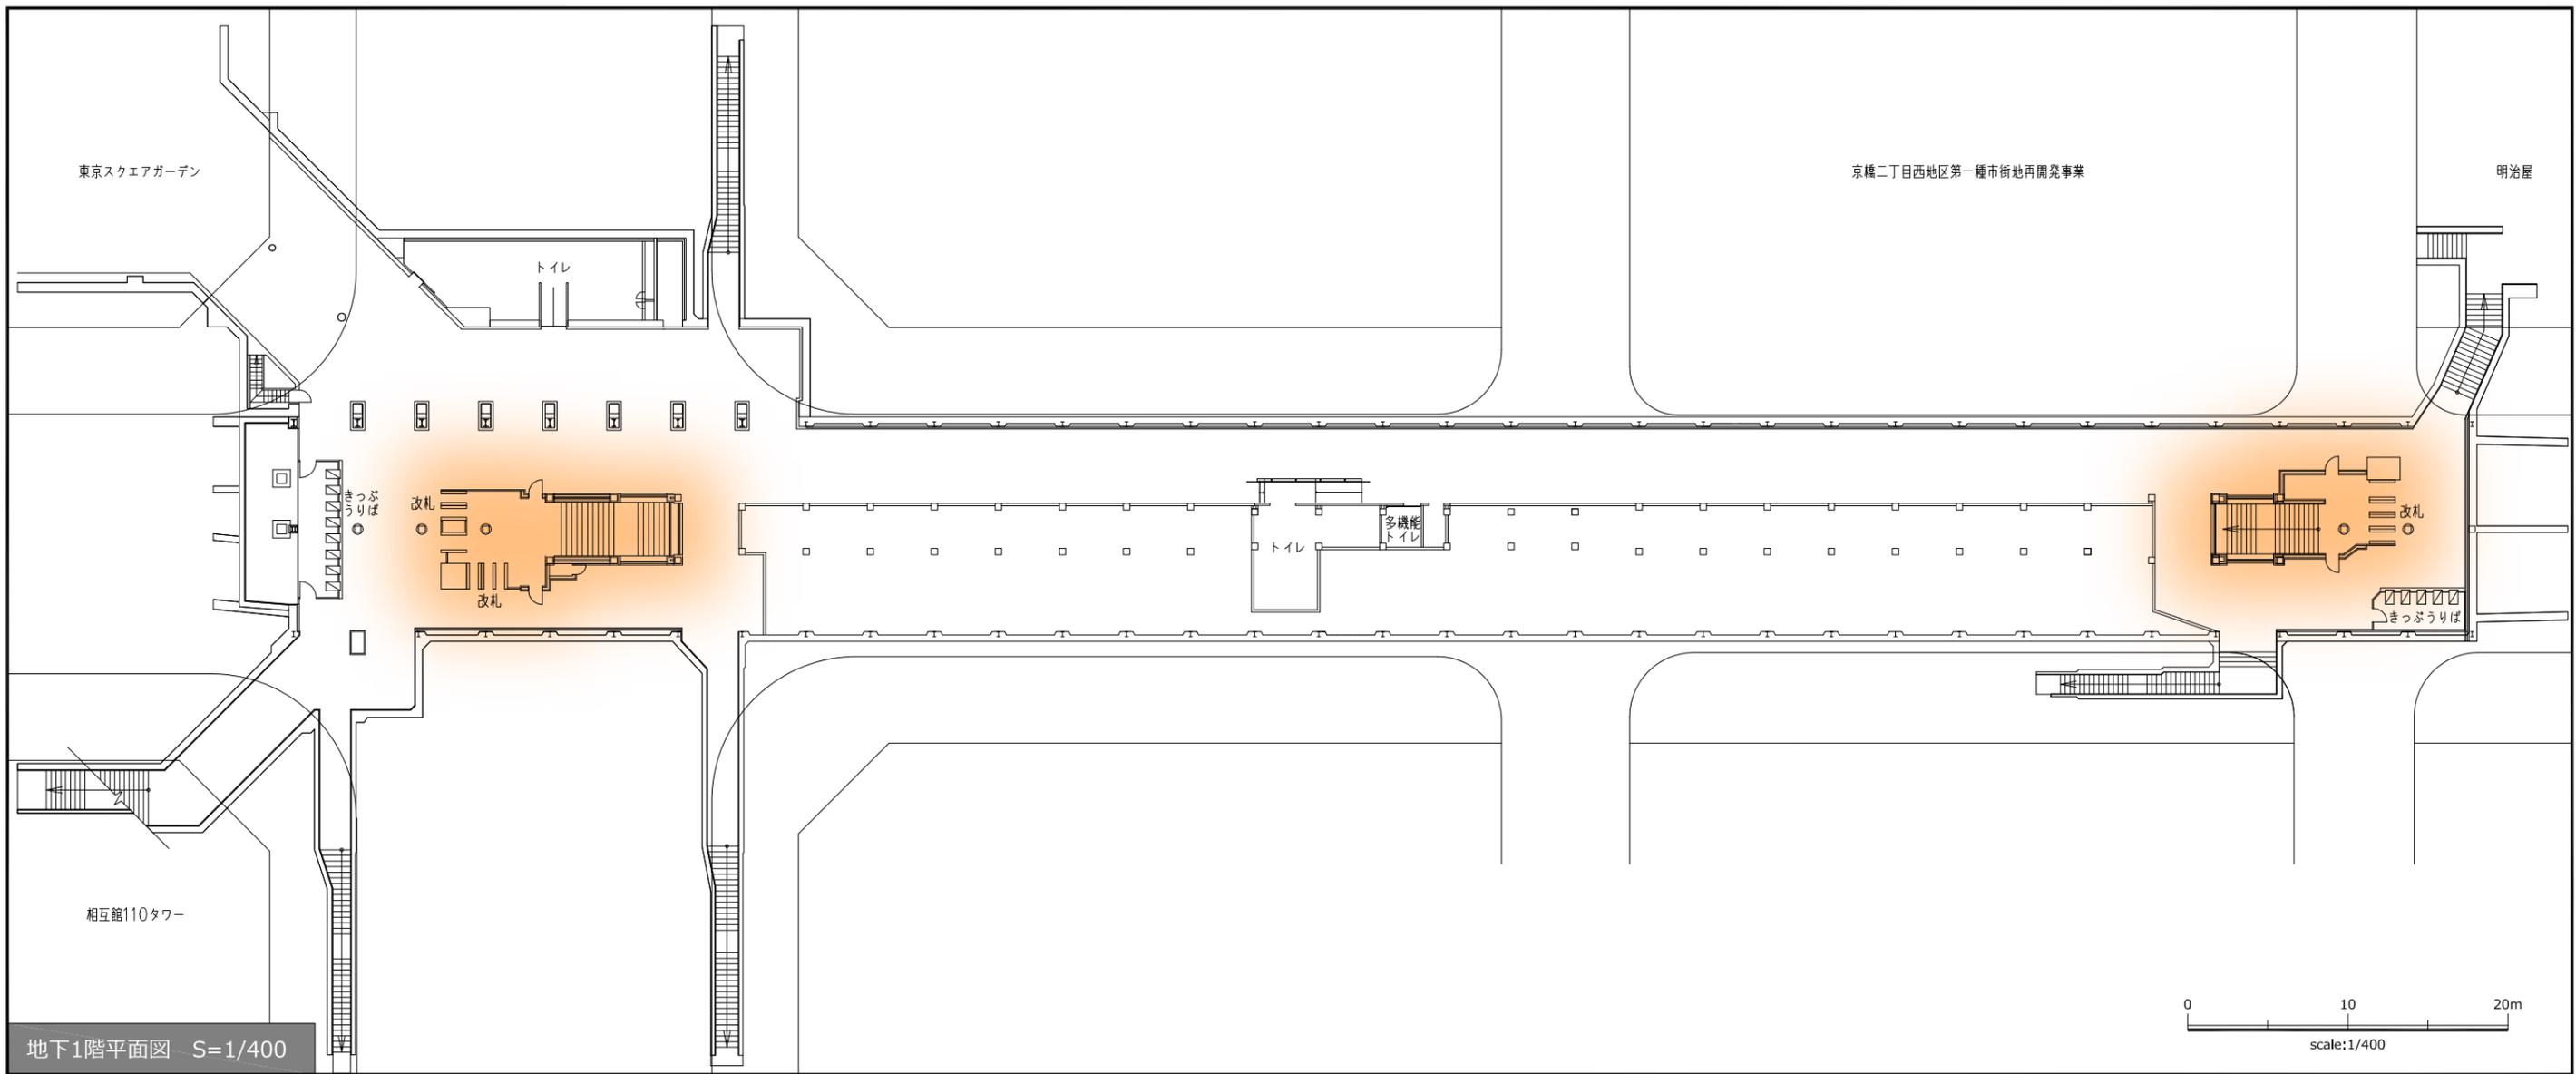

至 銀座駅

至 日本橋駅

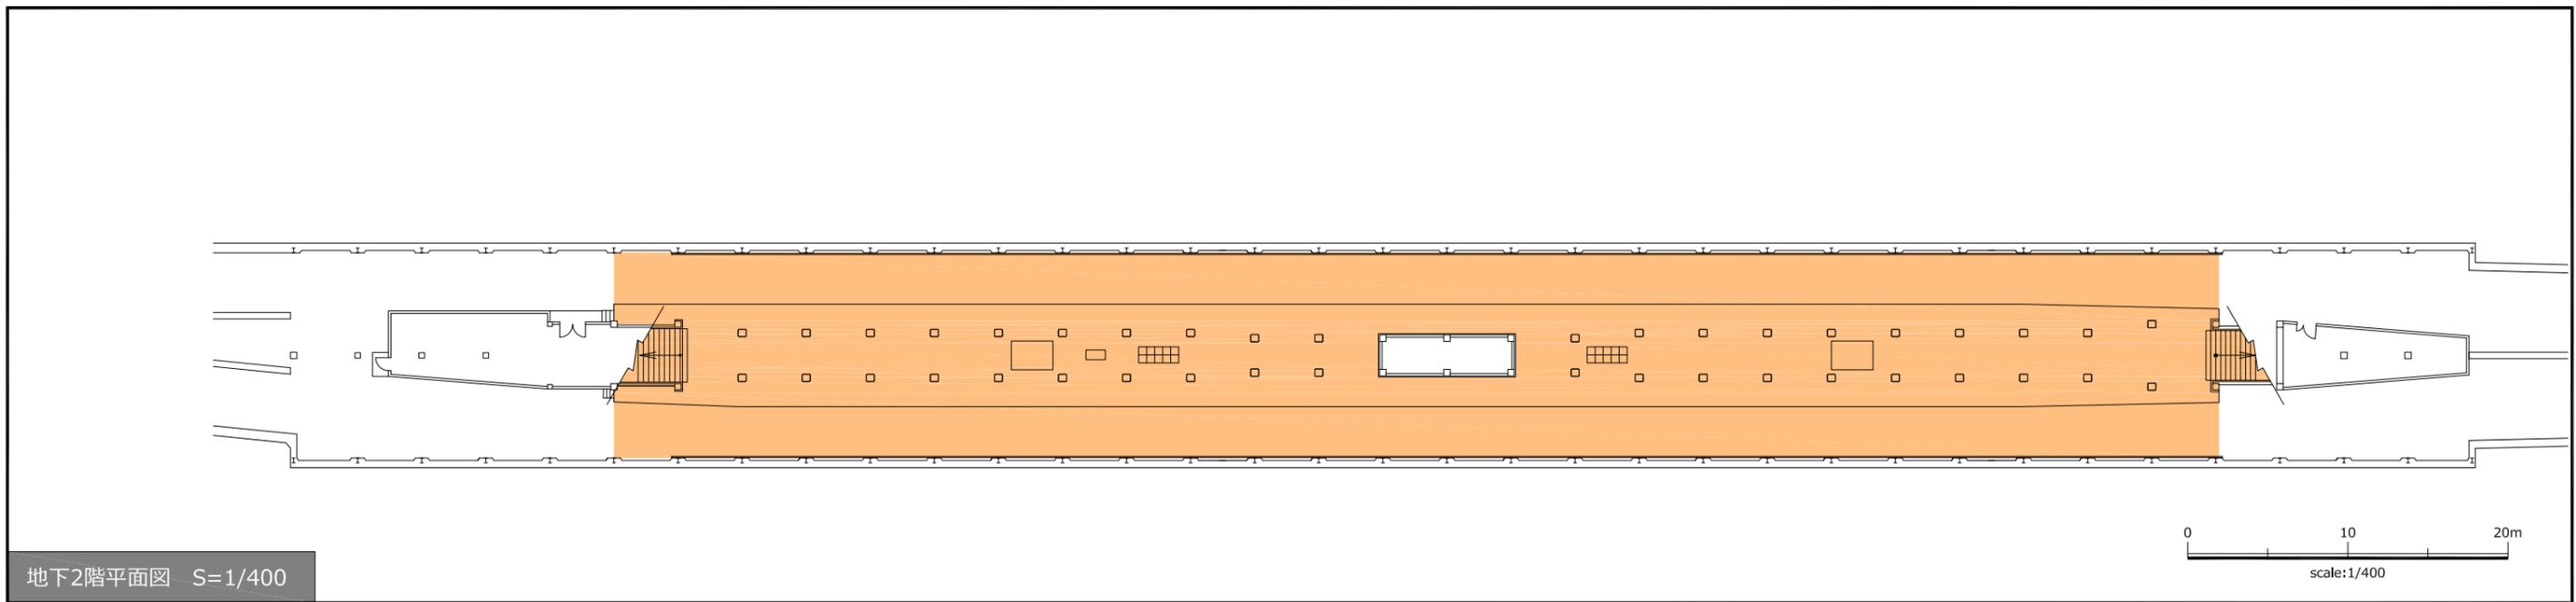

地下2階平面図 S=1/400

0 10 20m  
scale:1/400