


1 東側立面图
S=1/400

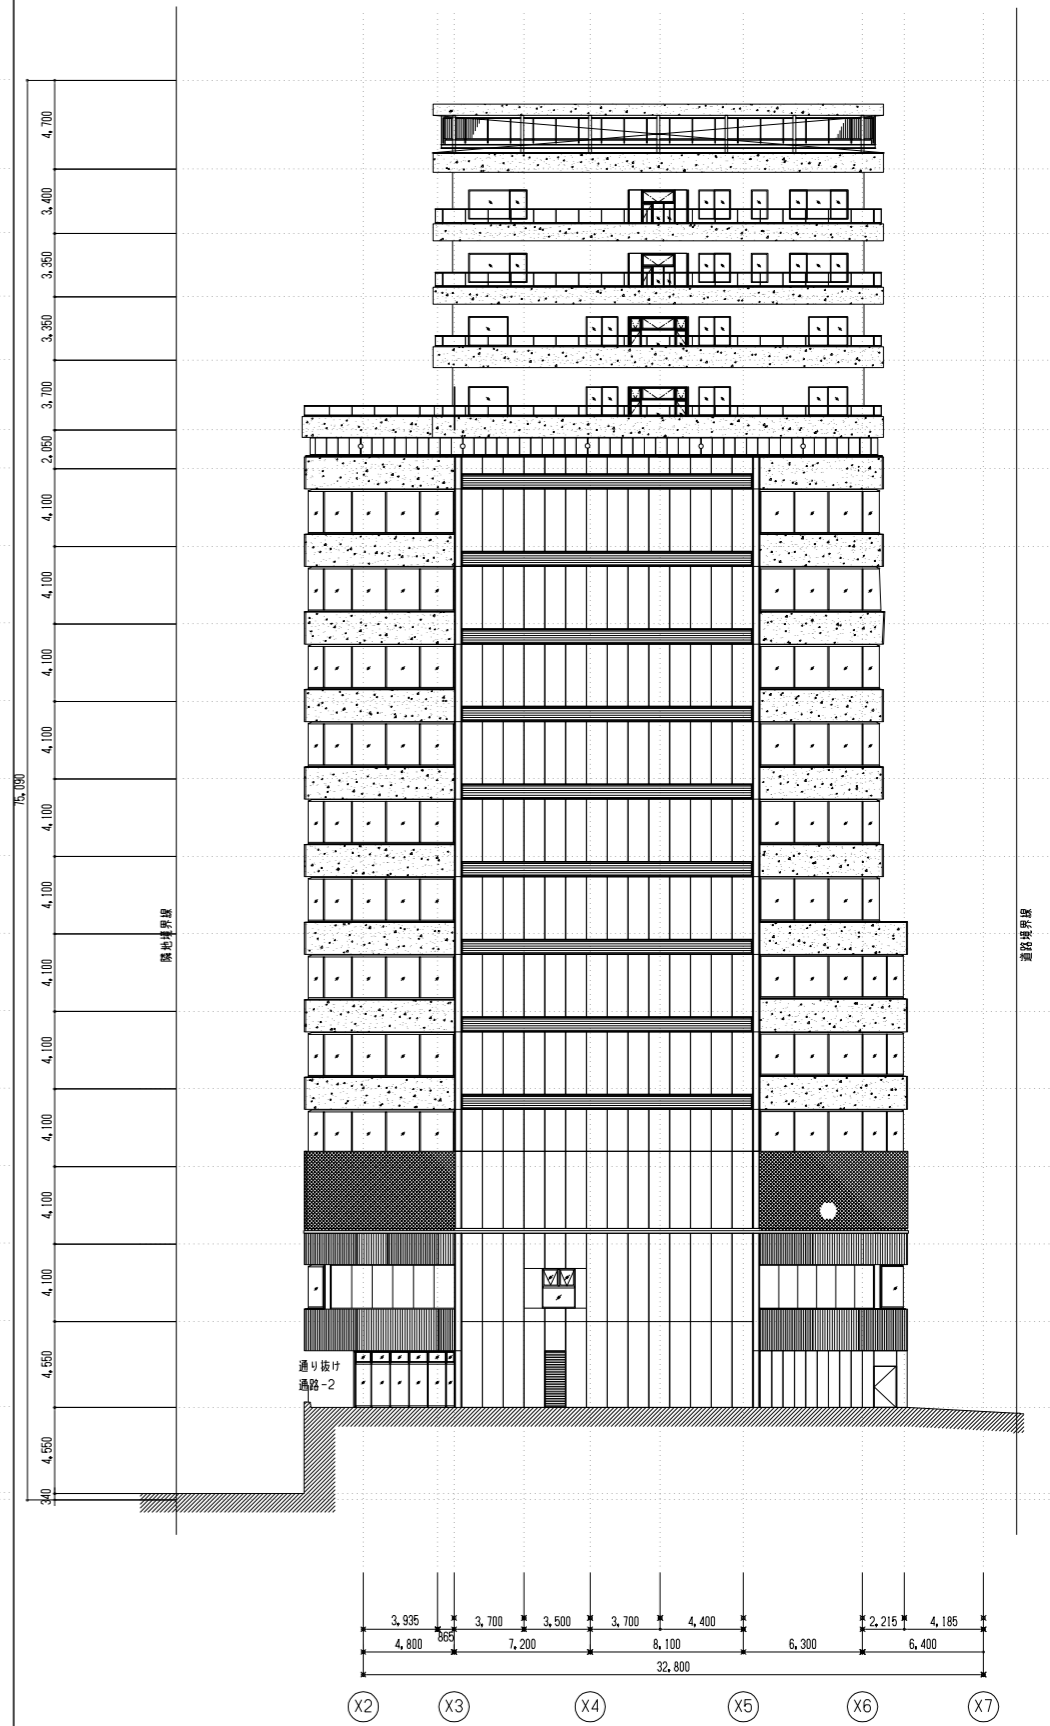

2 南侧立面图
S=1/400