


1 西側立面图
S=1/400

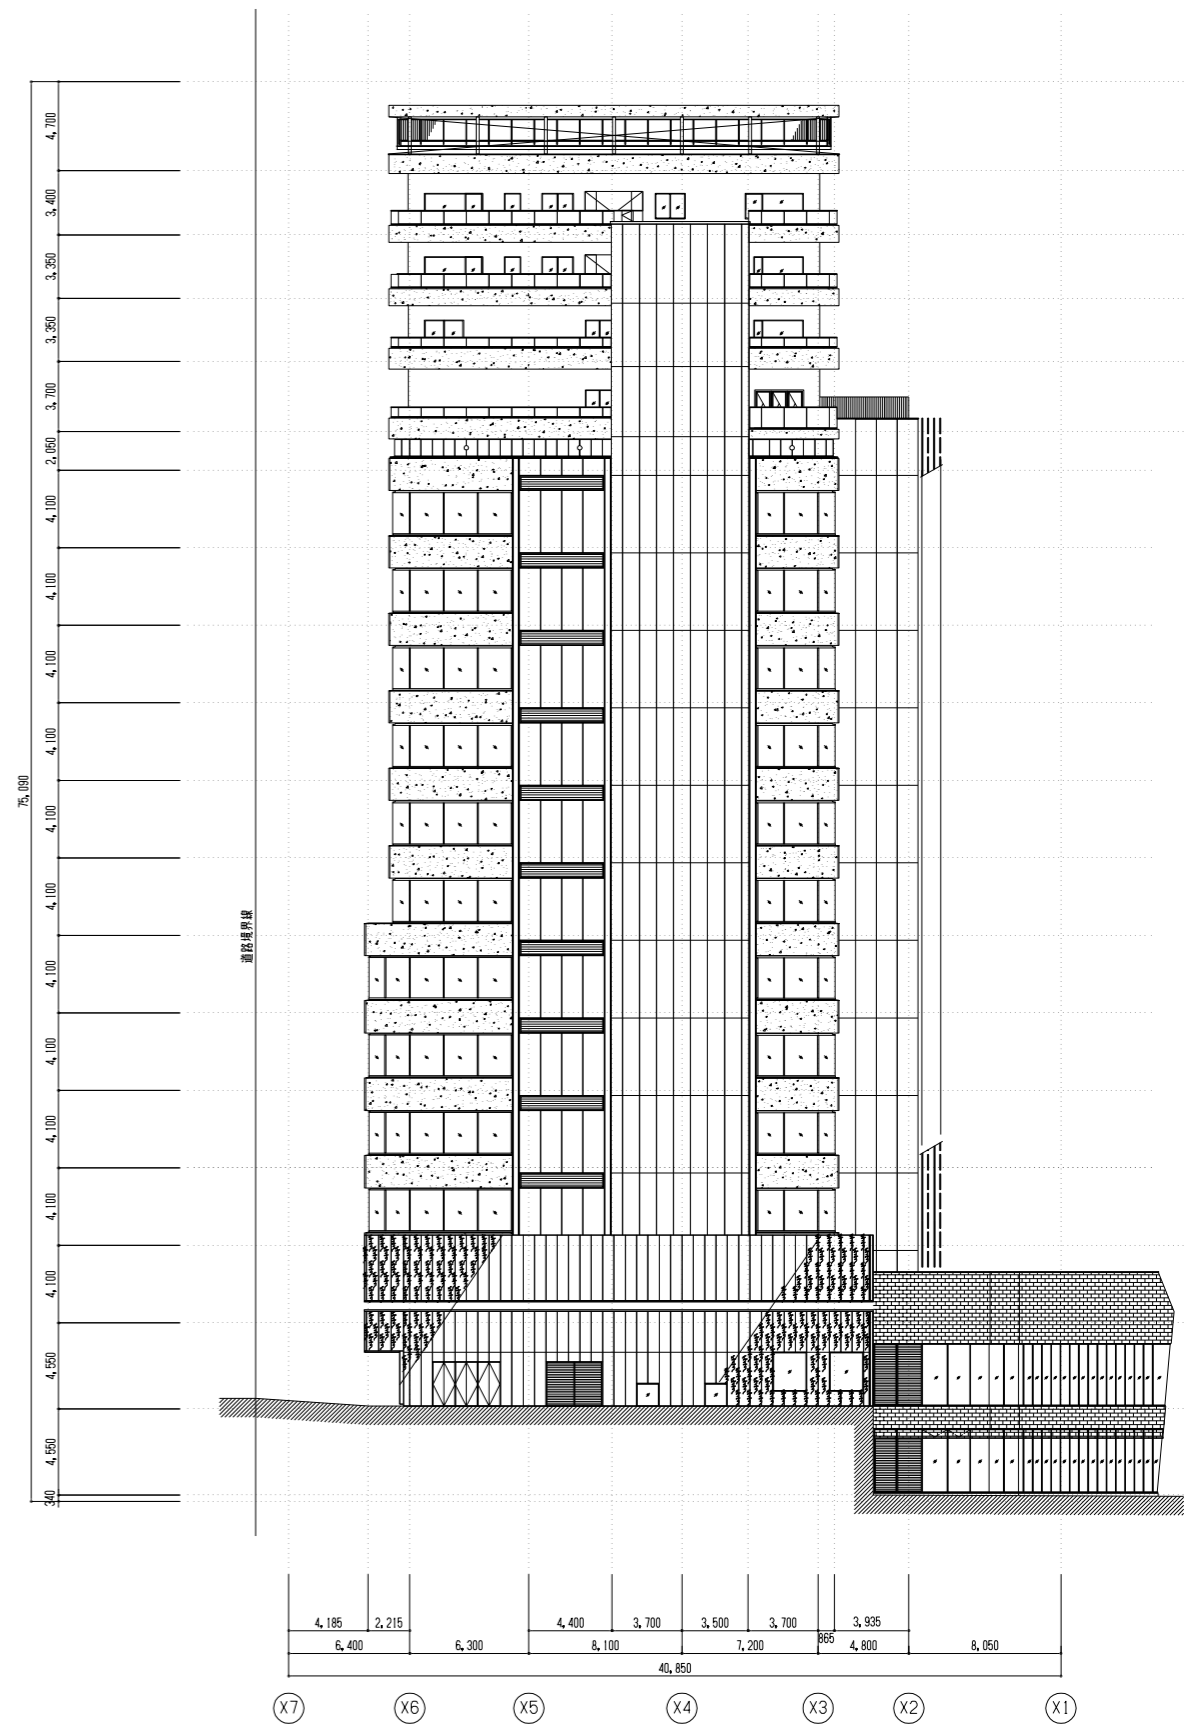

2 北側立面图
S=1/400