


a-a 断面図

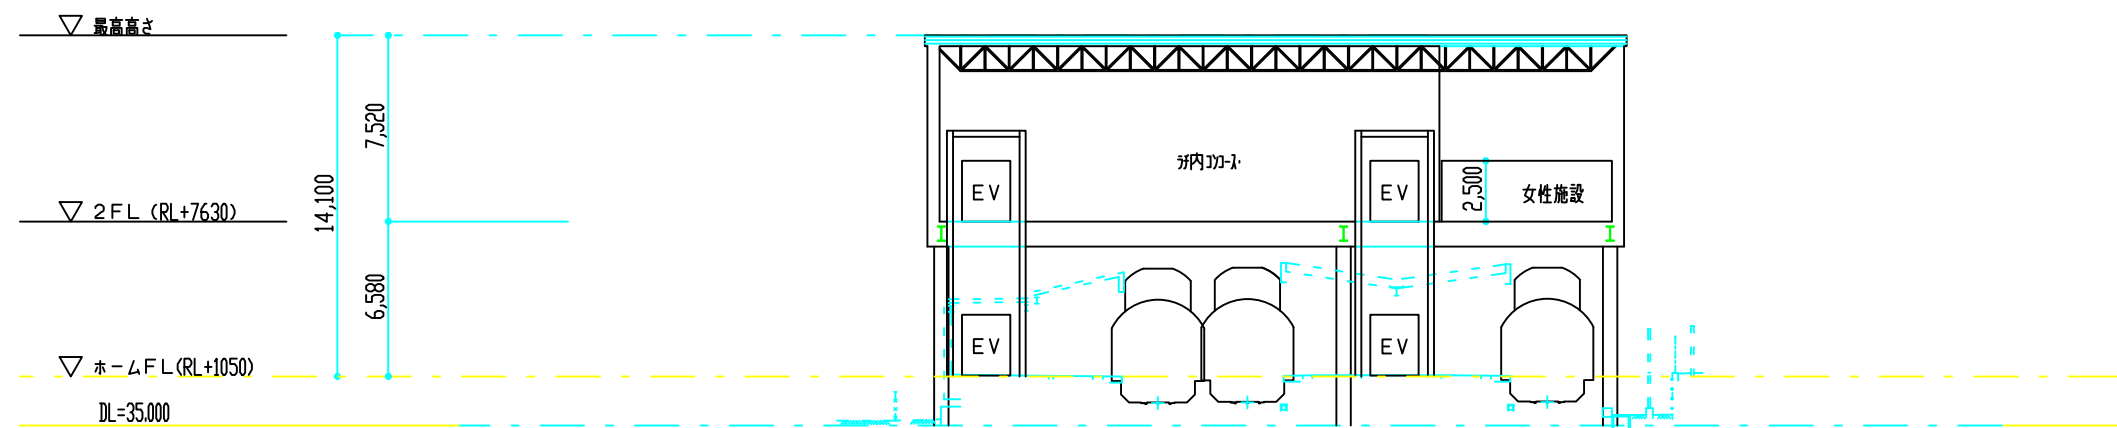

b-b 断面図

断面図 (1/300)